


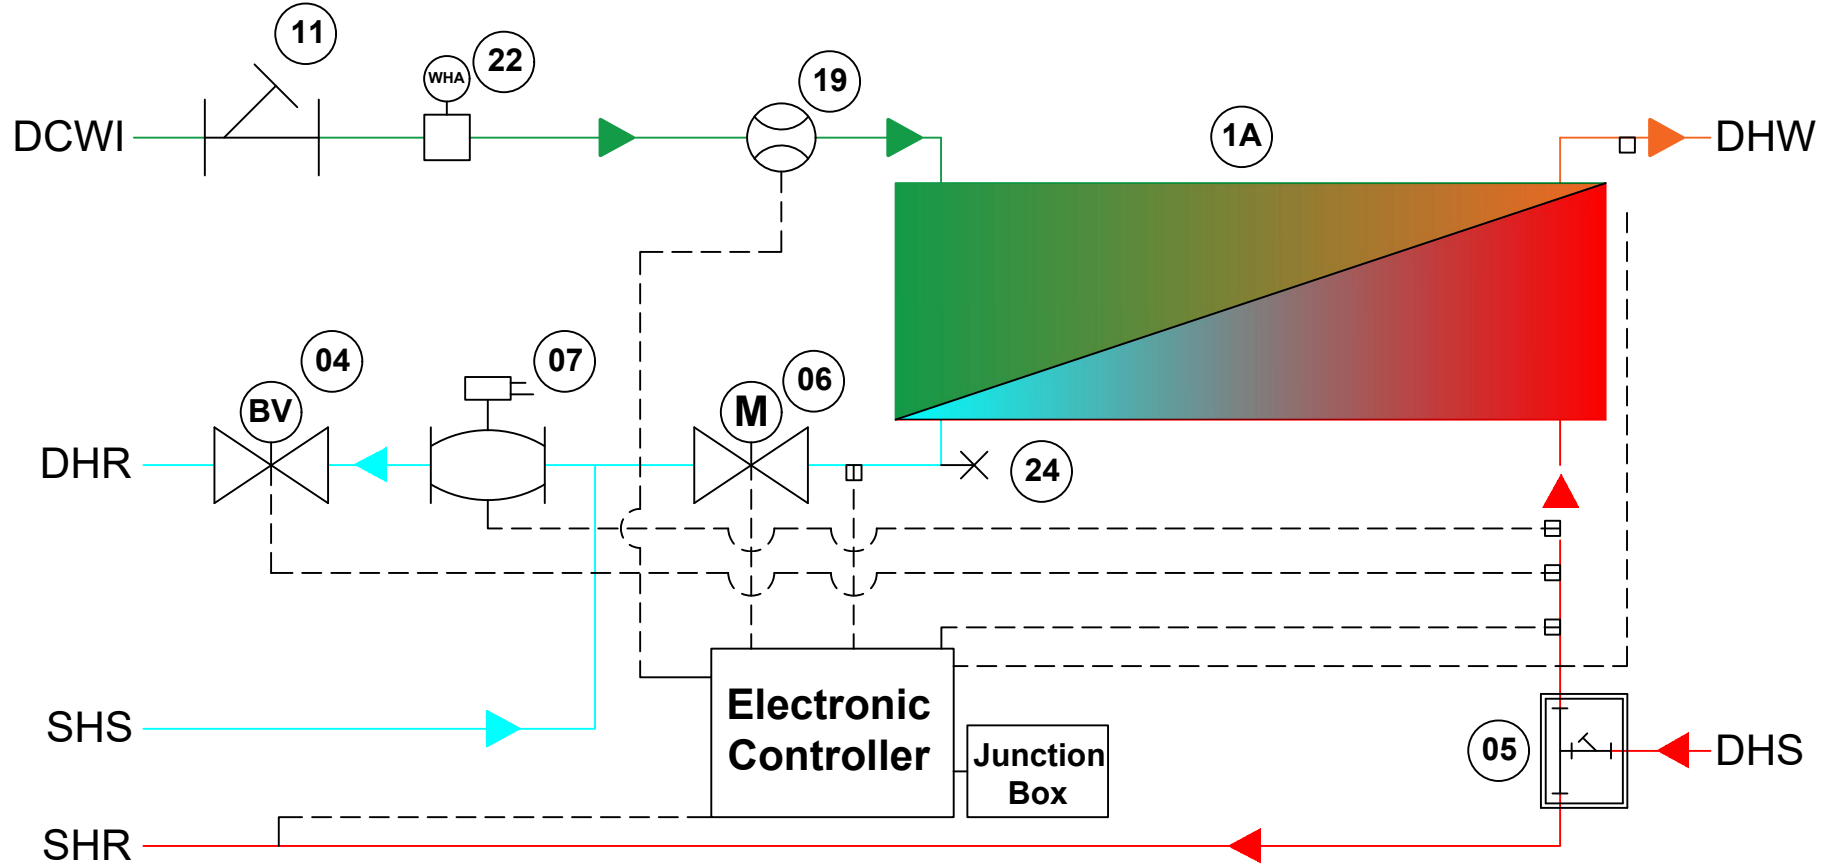

- 1A Heat Exchanger
 05 Strainer
 06 Motorised Valve
 07 Heat Meter
 19 Flow Sensor
 22 Water Hammer Arrester

DHW	Domestic Hot Water
DCWI	Demostic Cold Water Inlet
DCWO	Demostic Cold Water Outlet
DHS	District Heating Supply
DHR	District Heating Return
SHS	Space Heating Supply
SHR	Space Heating Return
Re-C	Re Circulation

NAME / İSİM	SIGNATURE/İMZA	DATE/TARİH		
DRAWER/ÇİZEN	Murat KARADENİZ	28.12.2025		
CHECKED/KONTROL				
APPROVED/ONAY				
			PRODUCT GROUP / ÜRÜN GRUBU	TITLE BAŞLIK
				Direct Smarthexa RH
DRAWING NO / ÇİZİM NÜ.			WEIGHT/AĞIRLIK	PAGE/SAYFA : 1 / 1
			SCALE/ÖLÇEK:	A3

C:\Users\taytech\Desktop\TayTech Logo\Taytech logo.jpg