


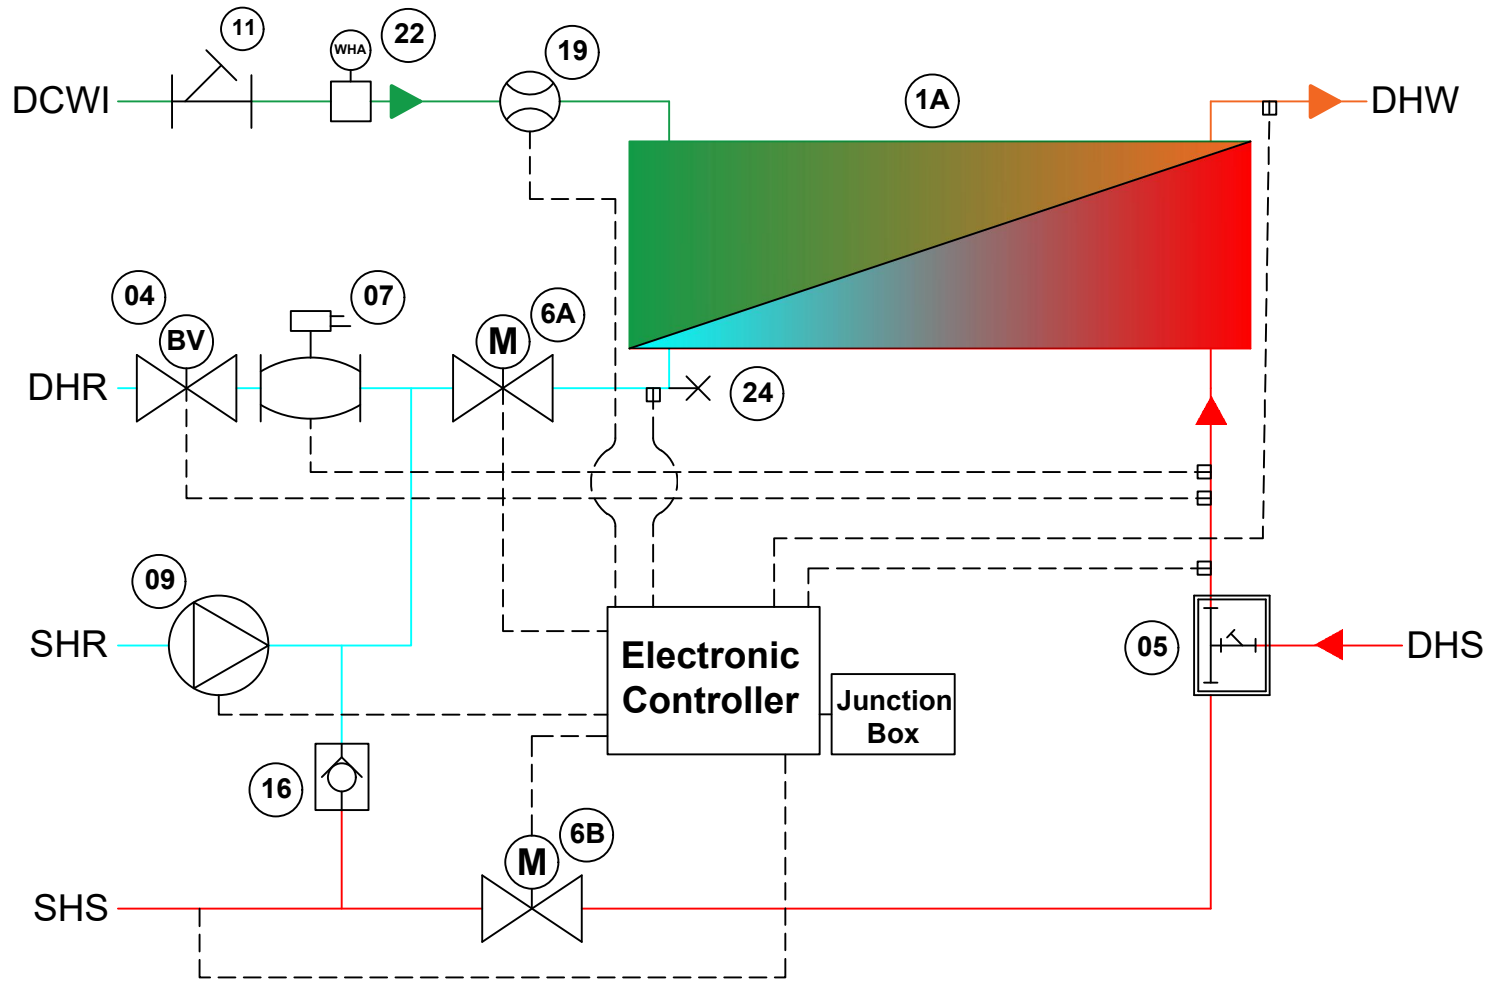

- 1A Heat Exchanger
 05 Strainer
 6A Motorised Valve DHW
 6B Motorised Valve SH
 07 Heat Meter
 09 Circulation Pump
 16 Check Valve
 19 Flow Sensor
 22 Water Hammer Arrester

DHW	Domestic Hot Water
DCWI	Domestic Cold Water Inlet
DCWO	Domestic Cold Water Outlet
DHS	District Heating Supply
DHR	District Heating Return
SHS	Space Heating Supply
SHR	Space Heating Return
Re-C	Re Circulation

NAME / İSİM	SIGNATURE/İMZA	DATE/TARİH		
DRAWER/ÇİZEN	Murat KARADENİZ	28.12.2025		
CHECKED/KONTROL				
APPROVED/ONAY				
			PRODUCT GROUP / ÜRÜN GRUBU	TITLE/BASLIK
				Direct Smarthexa UFH
DRAWING NO / ÇİZİM NU.			WEIGHT/AĞIRLIK:	PAGE/SAYFA: 1/1
			SCALE/ÖLÇEK:	

C:\Users\taytech\Desktop\Tay Tech Logo\Taytech logo.jpg

A3