


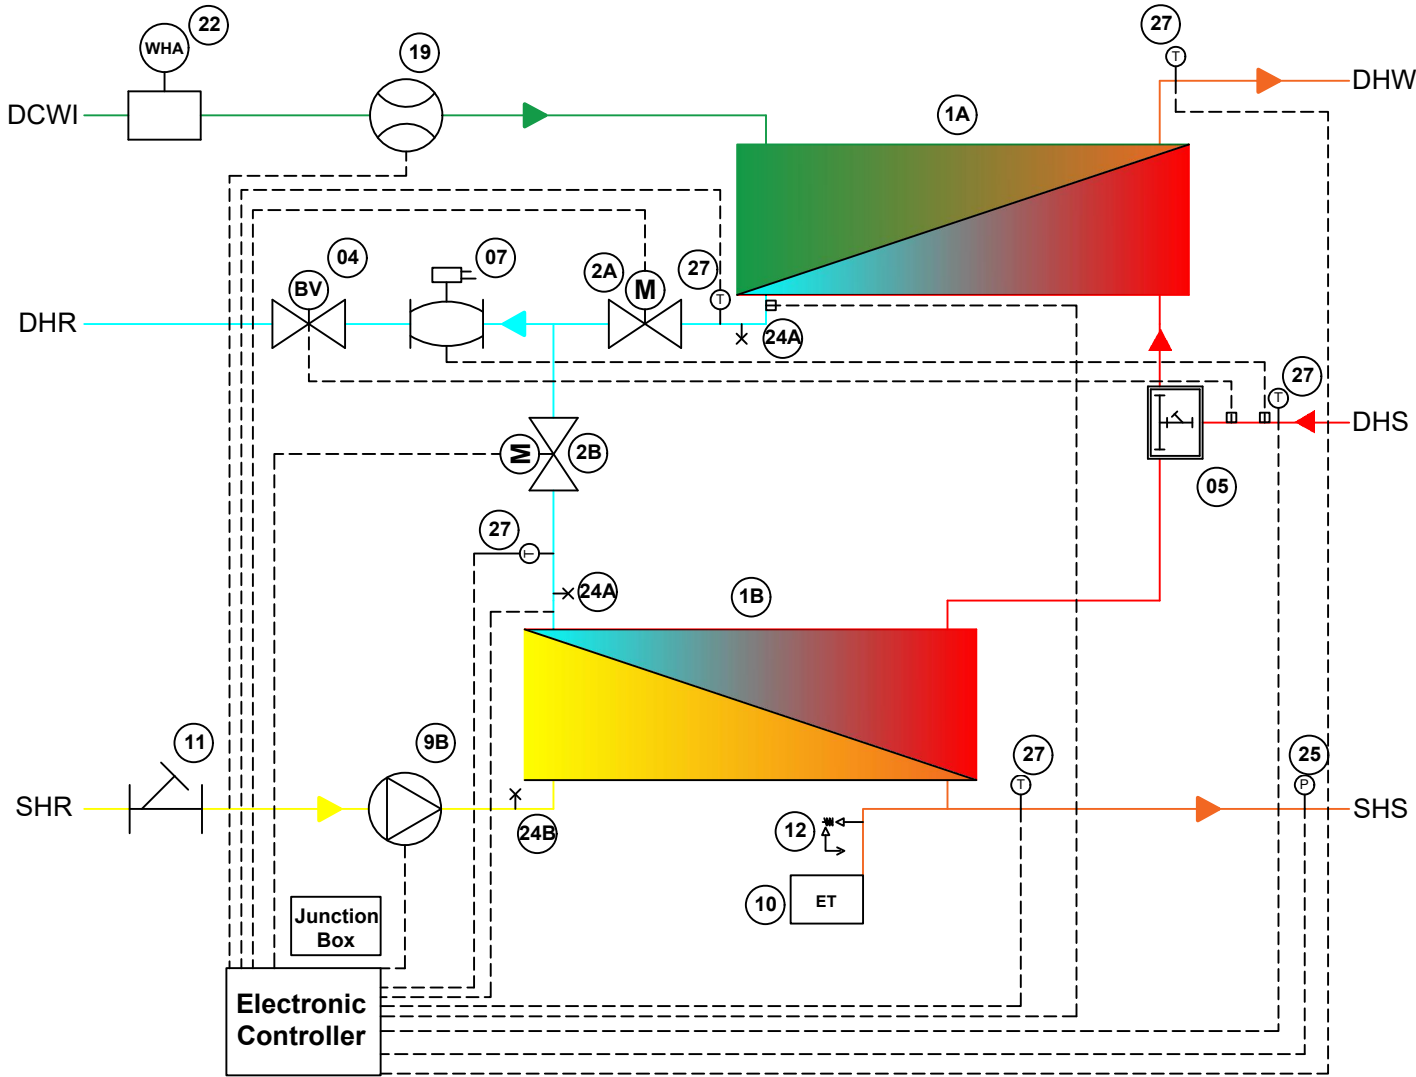

- 1A DHW Exchanger
- 1B SH Exchanger
- 2A DHW Valve
- 2B SH Valve
- 05 Strainer
- 07 Heat Meter
- 9B SH Heating Pump
- 10 Expansion Tank
- 11 Strainer
- 12 Safety Valve
- 19 Flow Sensor
- 22 Water Hammer Arrester
- 24B Automatic Air Vent
- 24A Manual Air Vent
- 25 Pressure Sensor
- 27 Temperature Sensor

DHS	District Heating Supply
DHR	District Heating Return
SHS	Space Heating Supply
SHR	Space Heating Return
DHW	Domestic Hot Water
DCWI	Domestic Cold Water Inlet

NAME / İSİM	SIGNATURE/İMZA	DATE/TARİH	TayTech® advanced automation solutions	
DRAWER/ÇİZEN	Murat KARADENİZ	05.12.2025		
CHECKED/KONTROL			PRODUCT GROUP / ÜRÜN GRUBU SMARTEXA	
APPROVED/ONAY				
DRAWING NO / ÇİZİM NÜ.			TITLE/BASLIK SMARTEXA 77	
20250418-TT05			A3	
WEIGHT/AĞIRLIK			SCALE/ÖLÇEK	
			PAGE/SAYFA : 1/1	